


MASONRY REQUIREMENTS

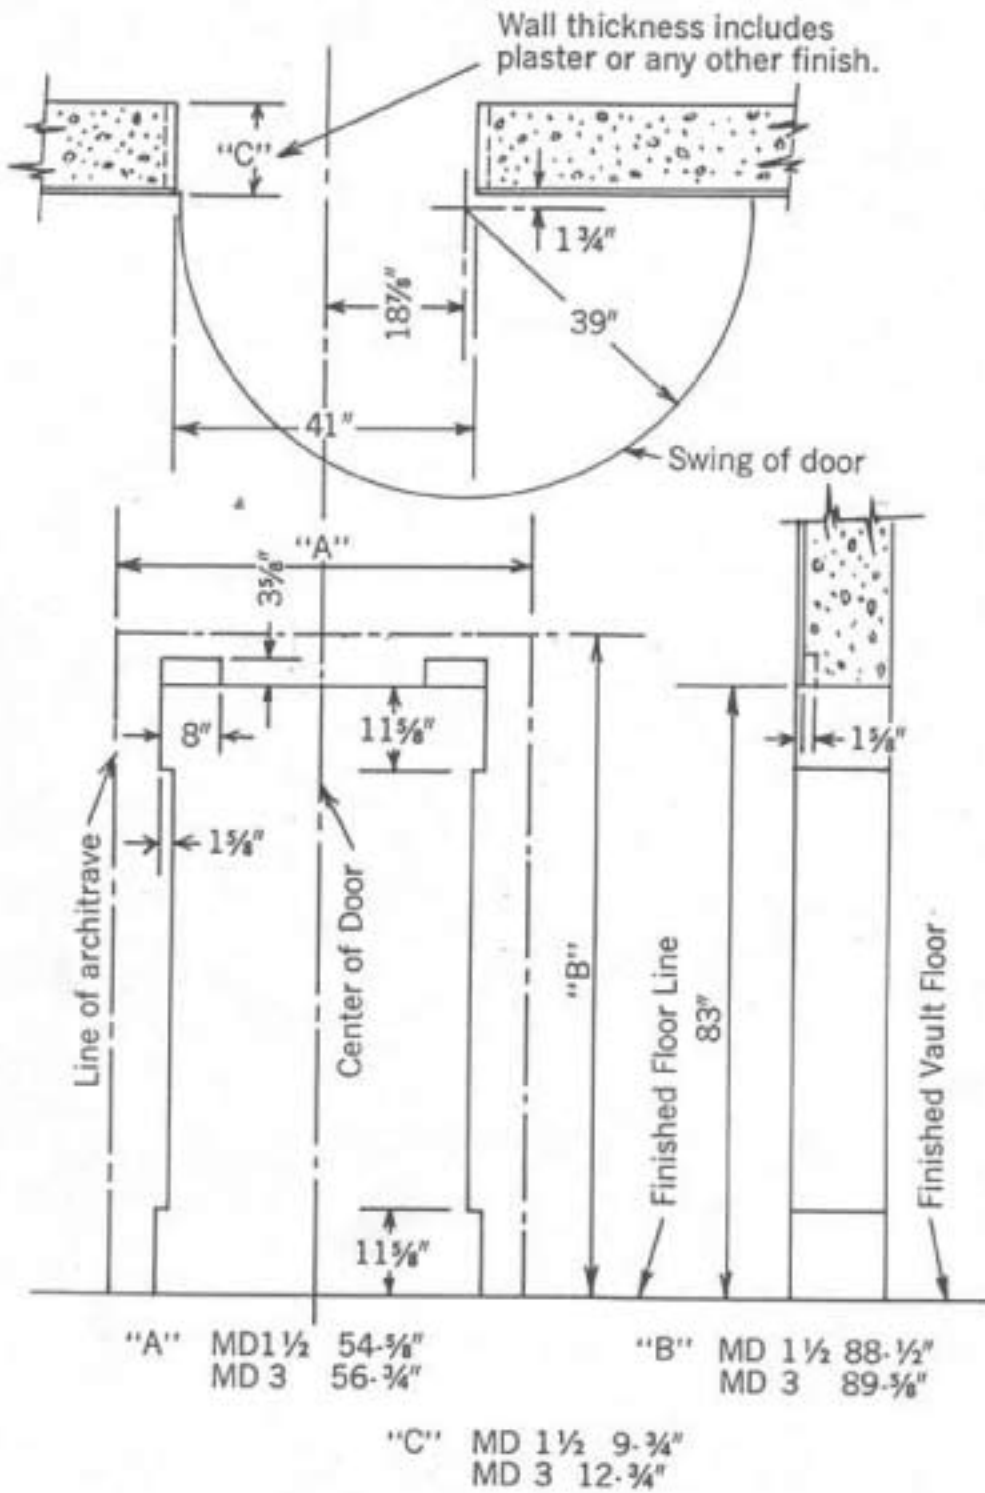

The **Mosler Safe** *Company*
Since 1848

WORLD'S LARGEST BUILDERS OF SAFES AND BANK VAULTS

NEW YORK: 320 FIFTH AVENUE

FACTORIES: HAMILTON, OHIO